

Layer 1

- 16 - 12"x8"x4"
- 0 - 8"x8"x4"
- 1 - 4"x8"x4"

Layer 2

- 10 - 12"x8"x4"
- 0 - 8"x8"x4"
- 4 - 4"x8"x4"

Layer 3


- 11 - 12"x8"x4"
- 0 - 8"x8"x4"
- 1 - 4"x8"x4"

Layer 4

- 10 - 12"x8"x4"
- 0 - 8"x8"x4"
- 4 - 4"x8"x4"

Layer 5

- 11 - 12"x8"x4"
- 0 - 8"x8"x4"
- 1 - 4"x8"x4"

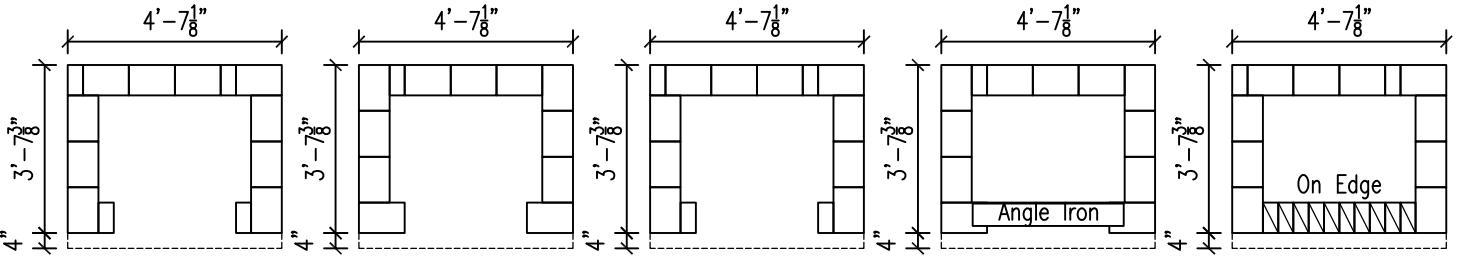

Layer 6

- 10 - 12"x8"x4"
- 0 - 8"x8"x4"
- 4 - 4"x8"x4"

Layer 7

- 11 - 12"x8"x4"
- 0 - 8"x8"x4"
- 1 - 4"x8"x4"

Layer 8


- 10 - 12"x8"x4"
- 0 - 8"x8"x4"
- 4 - 4"x8"x4"

Layer 9

- 11 - 12"x8"x4"
- 0 - 8"x8"x4"
- 1 - 4"x8"x4"

Layer 10

- 10 - 12"x8"x4"
- 10 - 8"x8"x4"
- 2 - 4"x8"x4"

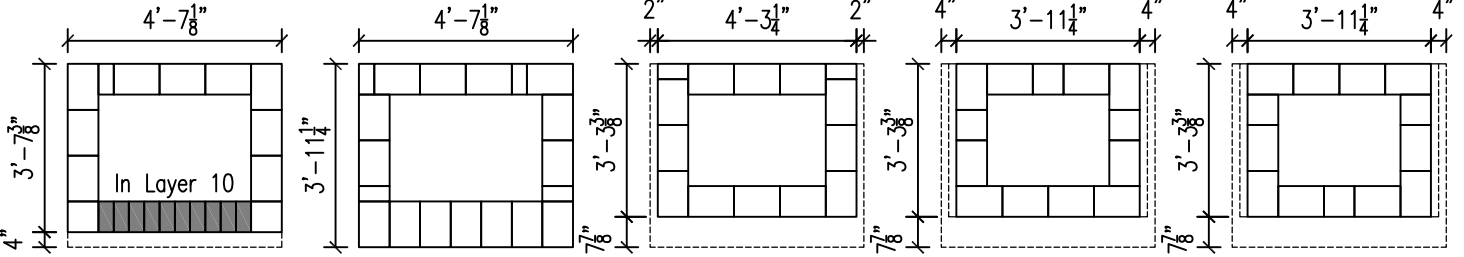

Layer 11

- 9 - 12"x8"x4"
- 2 - 8"x8"x4"
- 1 - 4"x8"x4"

Layer 12

- 15 - 12"x8"x4"
- 0 - 8"x8"x4"
- 4 - 4"x8"x4"

Layer 13


- 12 - 12"x8"x4"
- 0 - 8"x8"x4"
- 2 - 4"x8"x4"

Layer 14

- 10 - 12"x8"x4"
- 3 - 8"x8"x4"
- 0 - 4"x8"x4"

Layer 15

- 10 - 12"x8"x4"
- 3 - 8"x8"x4"
- 0 - 4"x8"x4"

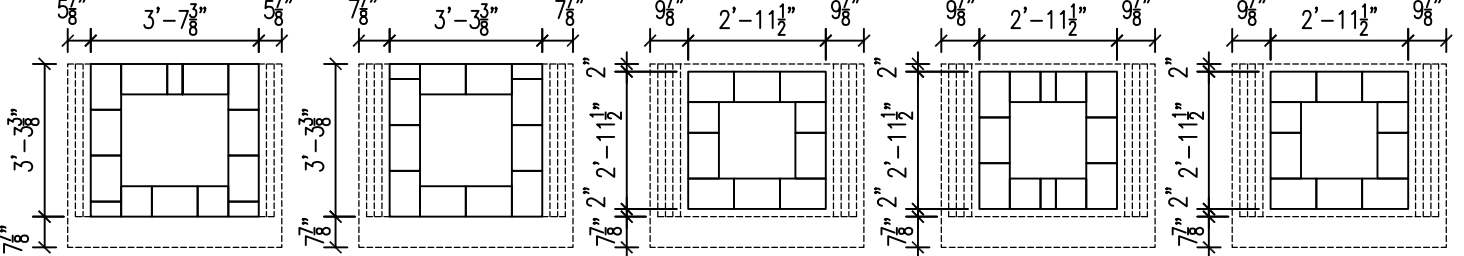

Layer 16

- 9 - 12"x8"x4"
- 2 - 8"x8"x4"
- 3 - 4"x8"x4"

Layer 17

- 10 - 12"x8"x4"
- 0 - 8"x8"x4"
- 2 - 4"x8"x4"

Layer 18


- 8 - 12"x8"x4"
- 2 - 8"x8"x4"
- 0 - 4"x8"x4"

Layer 19

- 6 - 12"x8"x4"
- 4 - 8"x8"x4"
- 2 - 4"x8"x4"

Layer 20

- 8 - 12"x8"x4"
- 2 - 8"x8"x4"
- 0 - 4"x8"x4"

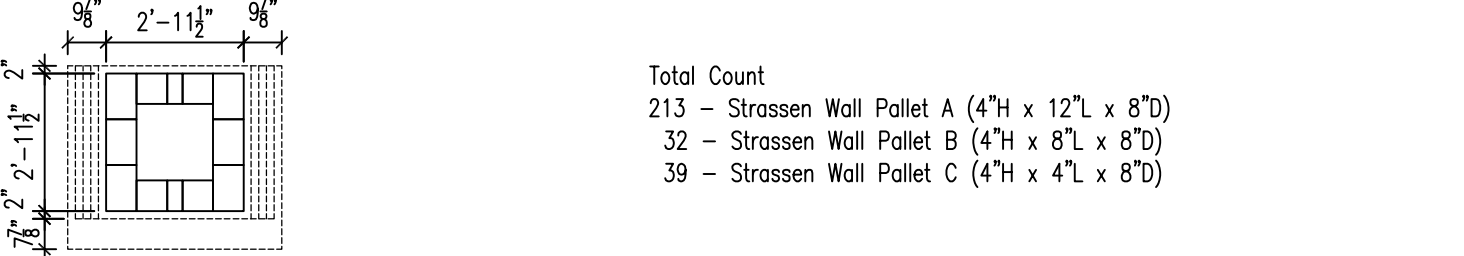

Layer 21

- 6 - 12"x8"x4"
- 4 - 8"x8"x4"
- 2 - 4"x8"x4"

Total Count

- 213 - Strassen Wall Pallet A (4"H x 12"L x 8"D)
- 32 - Strassen Wall Pallet B (4"H x 8"L x 8"D)
- 39 - Strassen Wall Pallet C (4"H x 4"L x 8"D)

Guinevere Fireplace 38"